




PLANTA BAIXA

1	HALL	1.40 m ²
2	KITCHEN	19.73 m ²
3	LIVING ROOM	18.85 m ²
4	HALLWAY	0.90 m ²
5	TOILET	0.96 m ²
6	PORCH	20.15 m ²
7	GARDEN	11.70 m ²
8	SWIMMING POOL	7.35 m ²
9	HALLWAY	7.85 m ²
10	BEDROOM	16.25 m ²
11	BATHROOM	3.90 m ²
12	BATHROOM	5.40 m ²
13	BEDROOM	16.80 m ²
14	TERRACE	7.05 m ²
15	HALLWAY	4.45 m ²
16	BEDROOM	14.80 m ²
17	BATHROOM	4.90 m ²
18	BEDROOM	14.10 m ²
19	BATHROOM	3.25 m ²
20	TERRACE	13.90 m ²



GERARDINE LOGGERE
 PROPOSAL 01 | BARQUES, 47 POLLENÇA

JUNE 2023

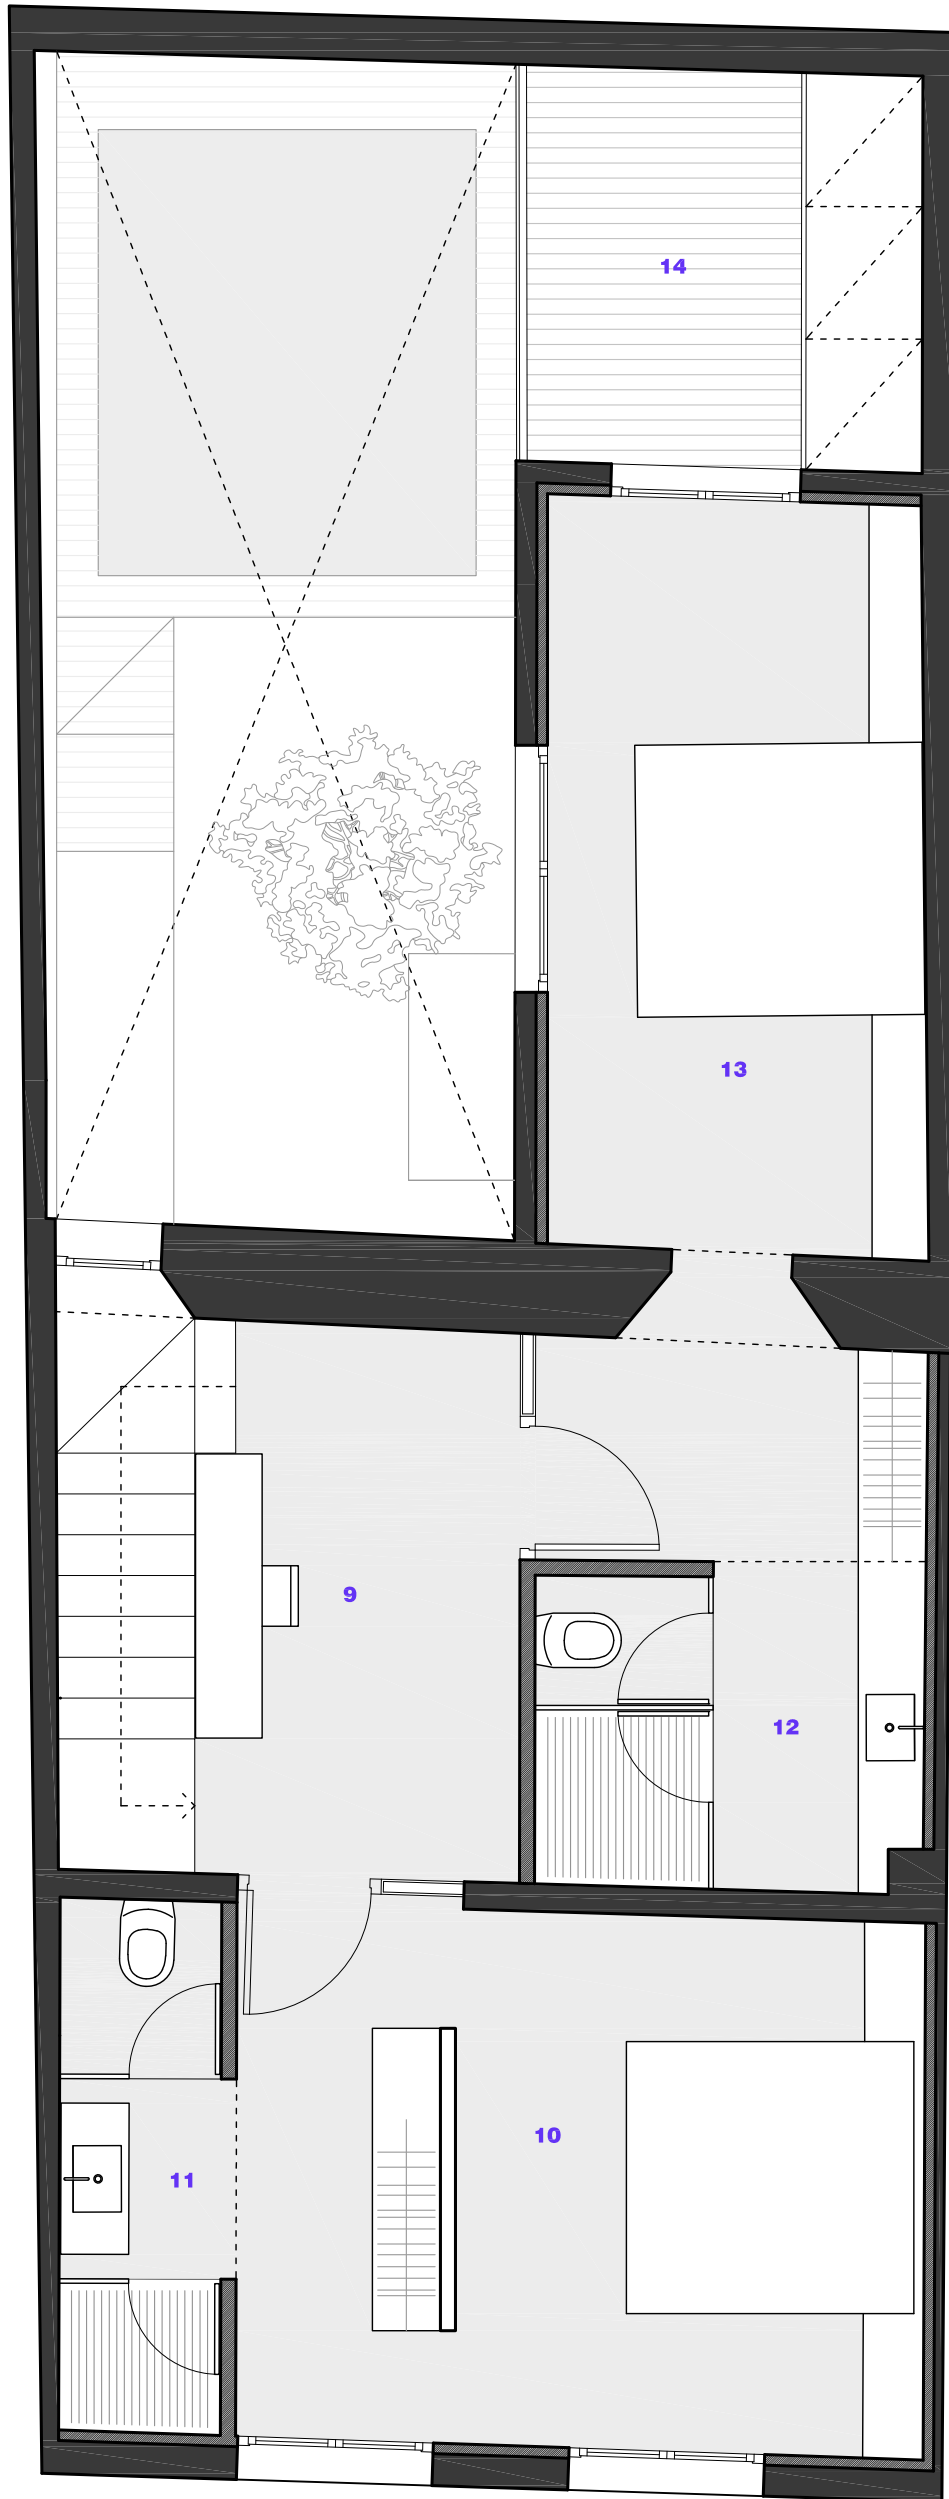


PLANTA PISO 1

1	HALL	1.40 m ²
2	KITCHEN	19.73 m ²
3	LIVING ROOM	18.85 m ²
4	HALLWAY	0.90 m ²
5	TOILET	0.96 m ²
6	PORCH	20.15 m ²
7	GARDEN	11.70 m ²
8	SWIMMING POOL	7.35 m ²
9	HALLWAY	7.85 m ²
10	BEDROOM	16.25 m ²
11	BATHROOM	3.90 m ²
12	BATHROOM	5.40 m ²
13	BEDROOM	16.80 m ²
14	TERRACE	7.05 m ²
15	HALLWAY	4.45 m ²
16	BEDROOM	14.80 m ²
17	BATHROOM	4.90 m ²
18	BEDROOM	14.10 m ²
19	BATHROOM	3.25 m ²
20	TERRACE	13.90 m ²



GERARDINE LOGGERE
PROPOSAL 01 | BARQUES, 47 POLLENÇA

JUNE 2023

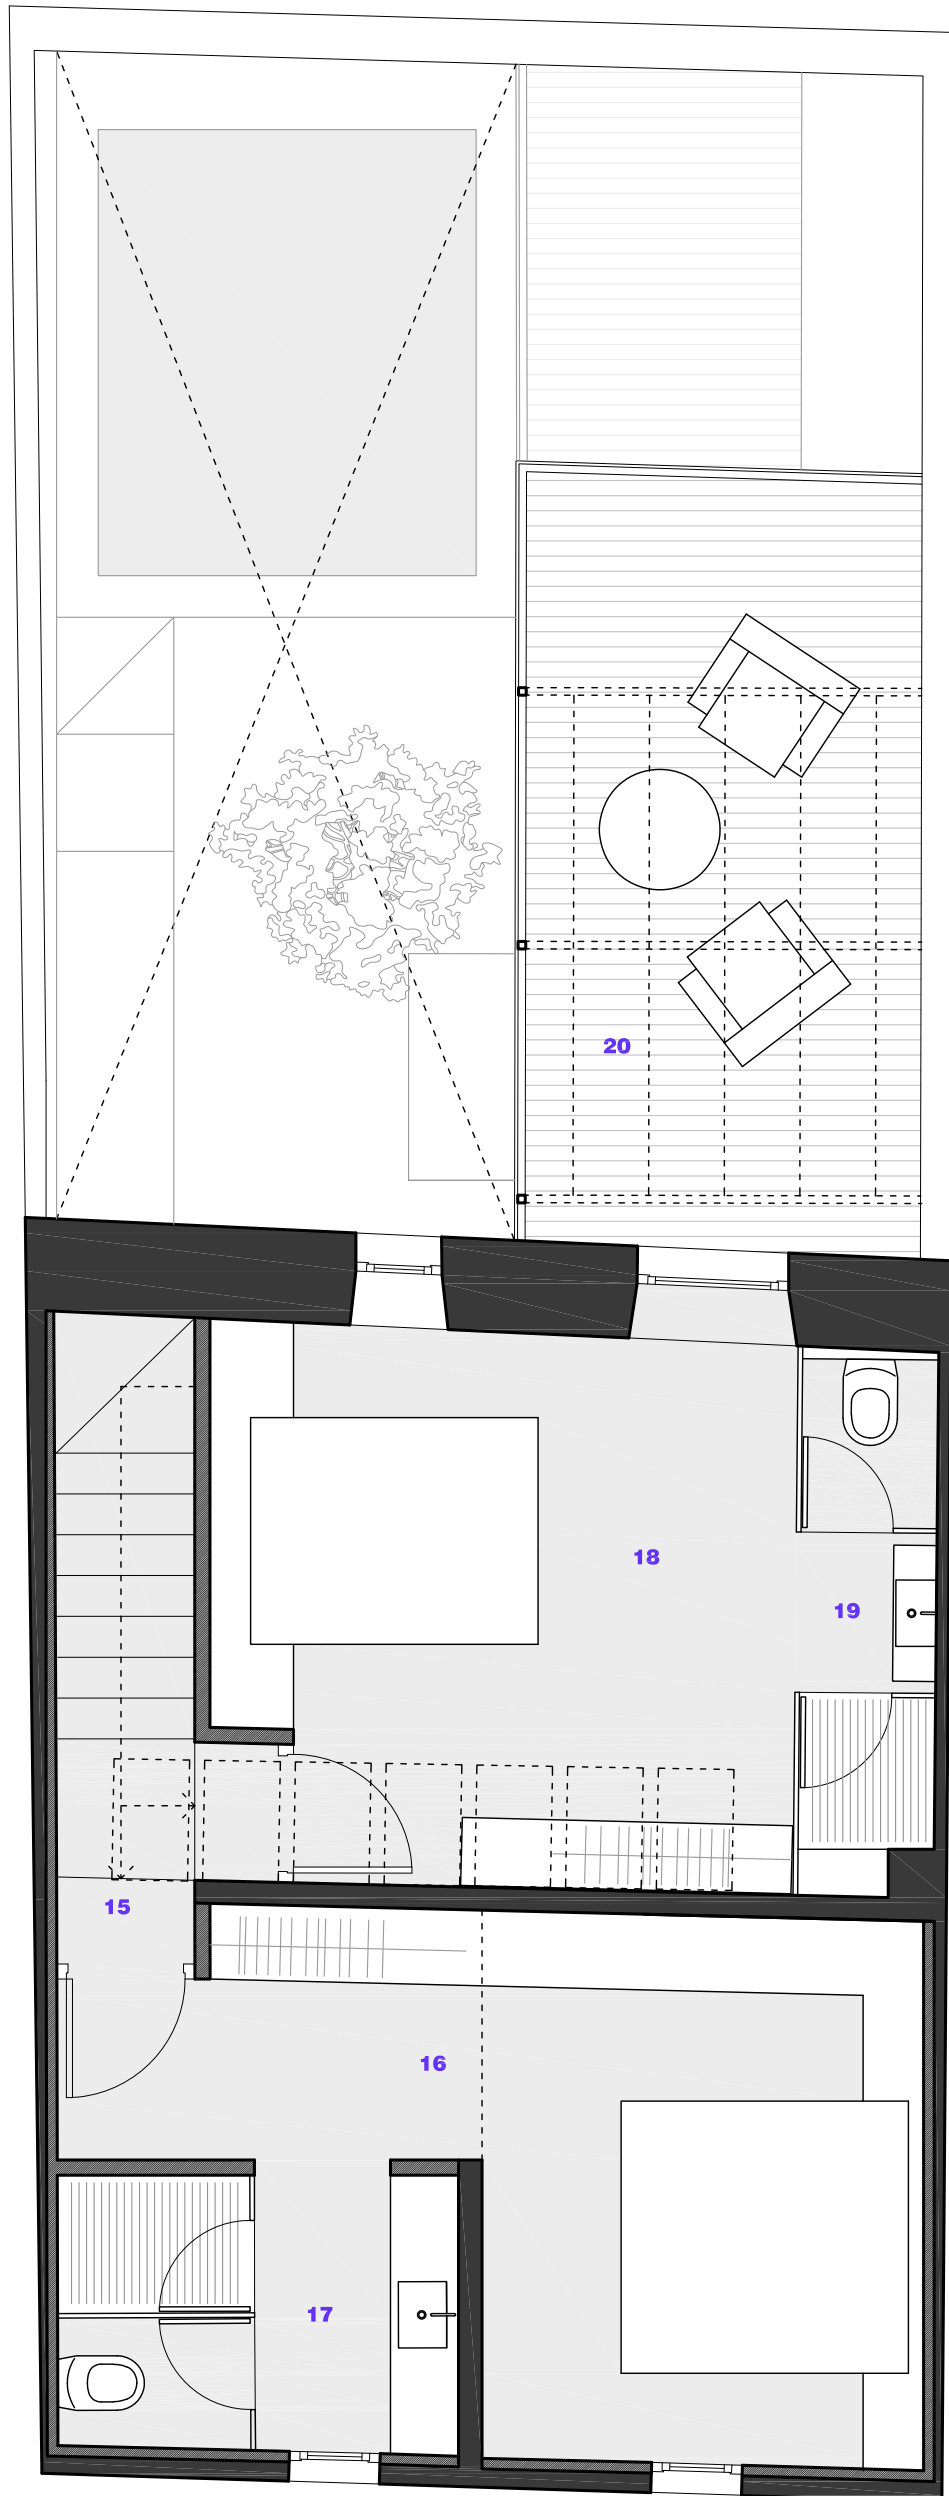


PLANTA PISO 2

1	HALL	1.40 m ²
2	KITCHEN	19.73 m ²
3	LIVING ROOM	18.85 m ²
4	HALLWAY	0.90 m ²
5	TOILET	0.96 m ²
6	PORCH	20.15 m ²
7	GARDEN	11.70 m ²
8	SWIMMING POOL	7.35 m ²
9	HALLWAY	7.85 m ²
10	BEDROOM	16.25 m ²
11	BATHROOM	3.90 m ²
12	BATHROOM	5.40 m ²
13	BEDROOM	16.80 m ²
14	TERRACE	7.05 m ²
15	HALLWAY	4.45 m ²
16	BEDROOM	14.80 m ²
17	BATHROOM	4.90 m ²
18	BEDROOM	14.10 m ²
19	BATHROOM	3.25 m ²
20	TERRACE	13.90 m ²



GERARDINE LOGGERE
PROPOSAL 01 | BARQUES, 47 POLLENÇA

JUNE 2023

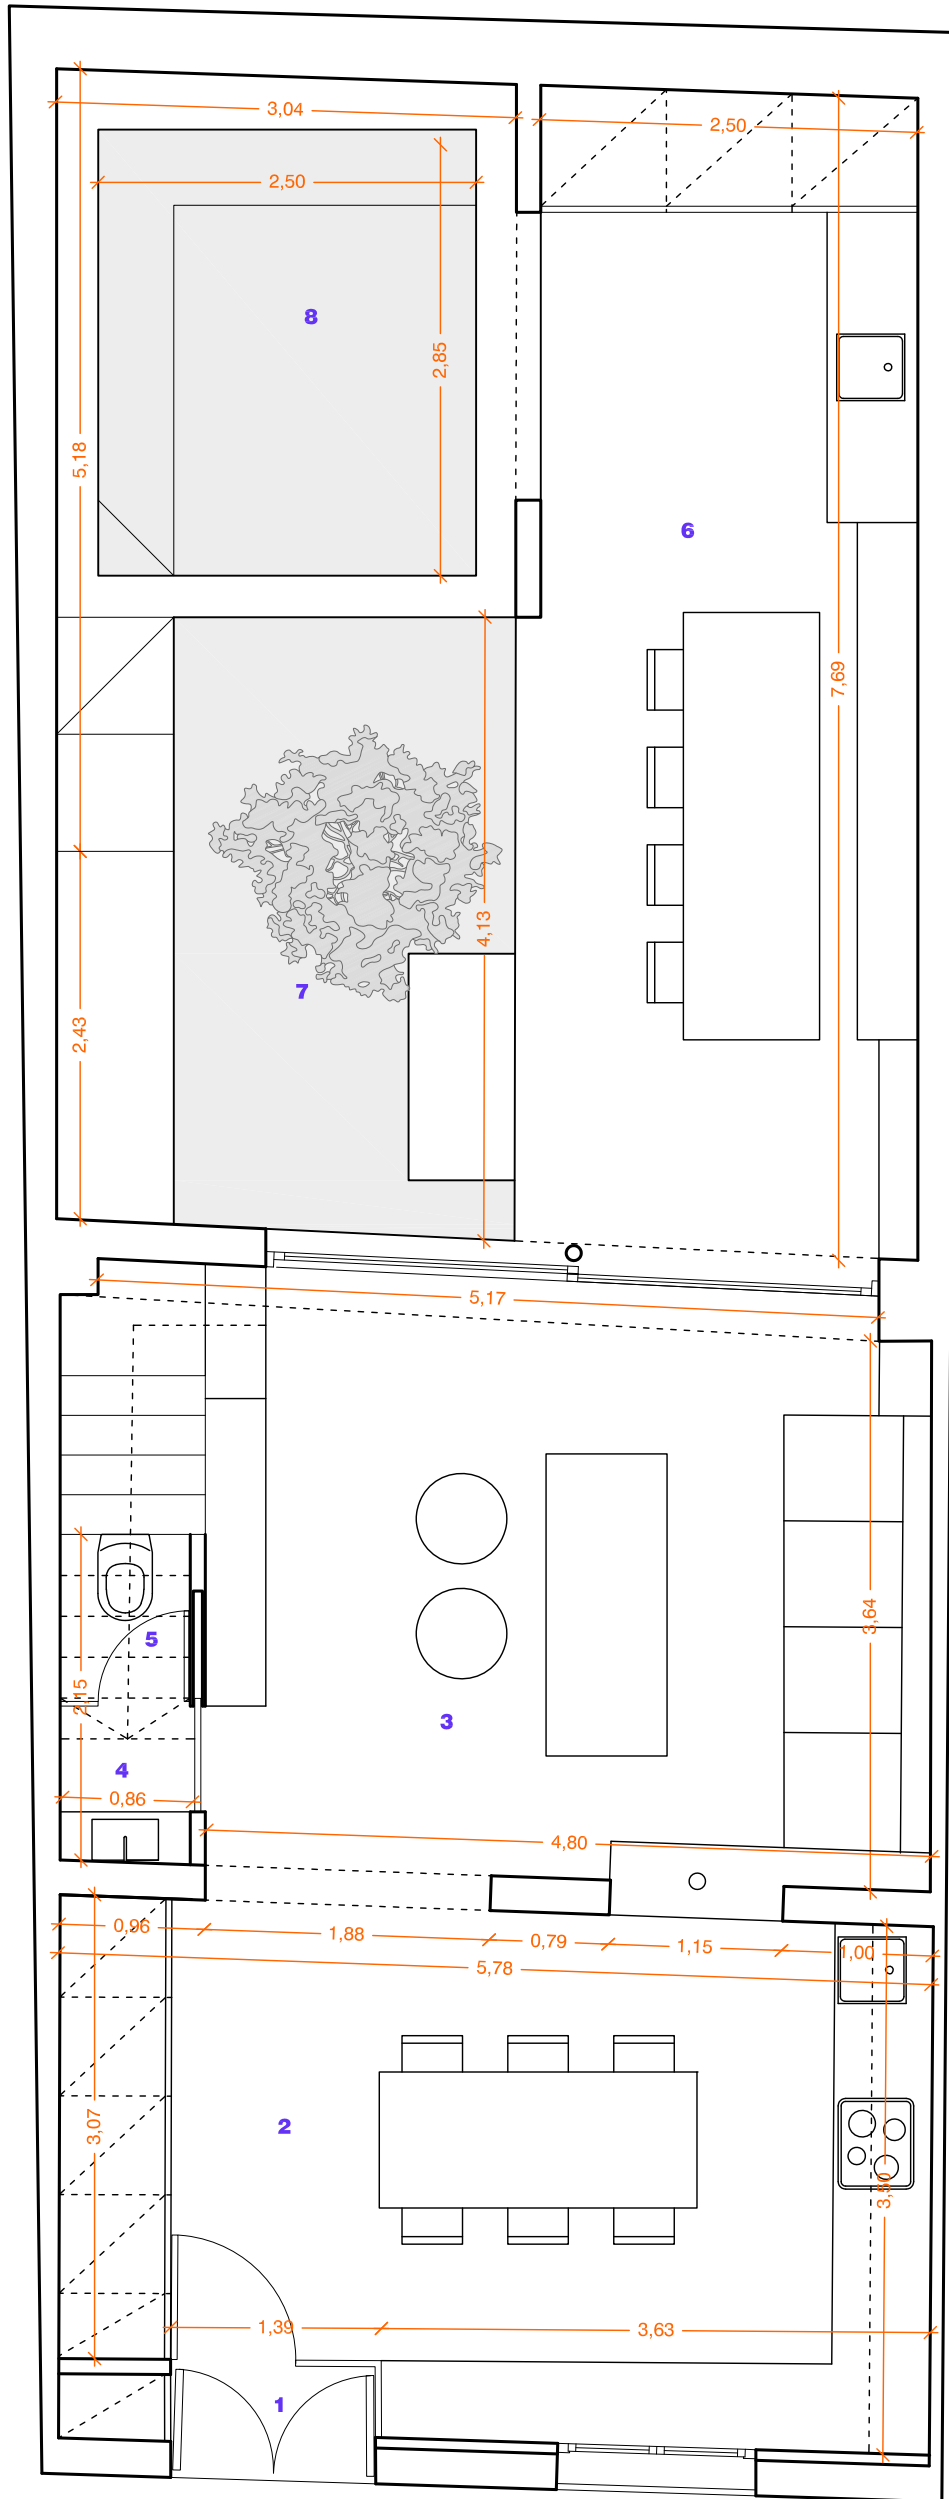


1	HALL	1.40 m ²
2	KITCHEN	19.73 m ²
3	LIVING ROOM	18.85 m ²
4	HALLWAY	0.90 m ²
5	TOILET	0.96 m ²
6	PORCH	20.15 m ²
7	GARDEN	11.70 m ²
8	SWIMMING POOL	7.35 m ²
9	HALLWAY	7.85 m ²
10	BEDROOM	16.25 m ²
11	BATHROOM	3.90 m ²
12	BATHROOM	5.40 m ²
13	BEDROOM	16.80 m ²
14	TERRACE	7.05 m ²
15	HALLWAY	4.45 m ²
16	BEDROOM	14.80 m ²
17	BATHROOM	4.90 m ²
18	BEDROOM	14.10 m ²
19	BATHROOM	3.25 m ²
20	TERRACE	13.90 m ²

PLANTA BAIXA



GERARDINE LOGGERE
 PROPOSAL 01 | BARQUES, 47 POLLENÇA

JUNE 2023

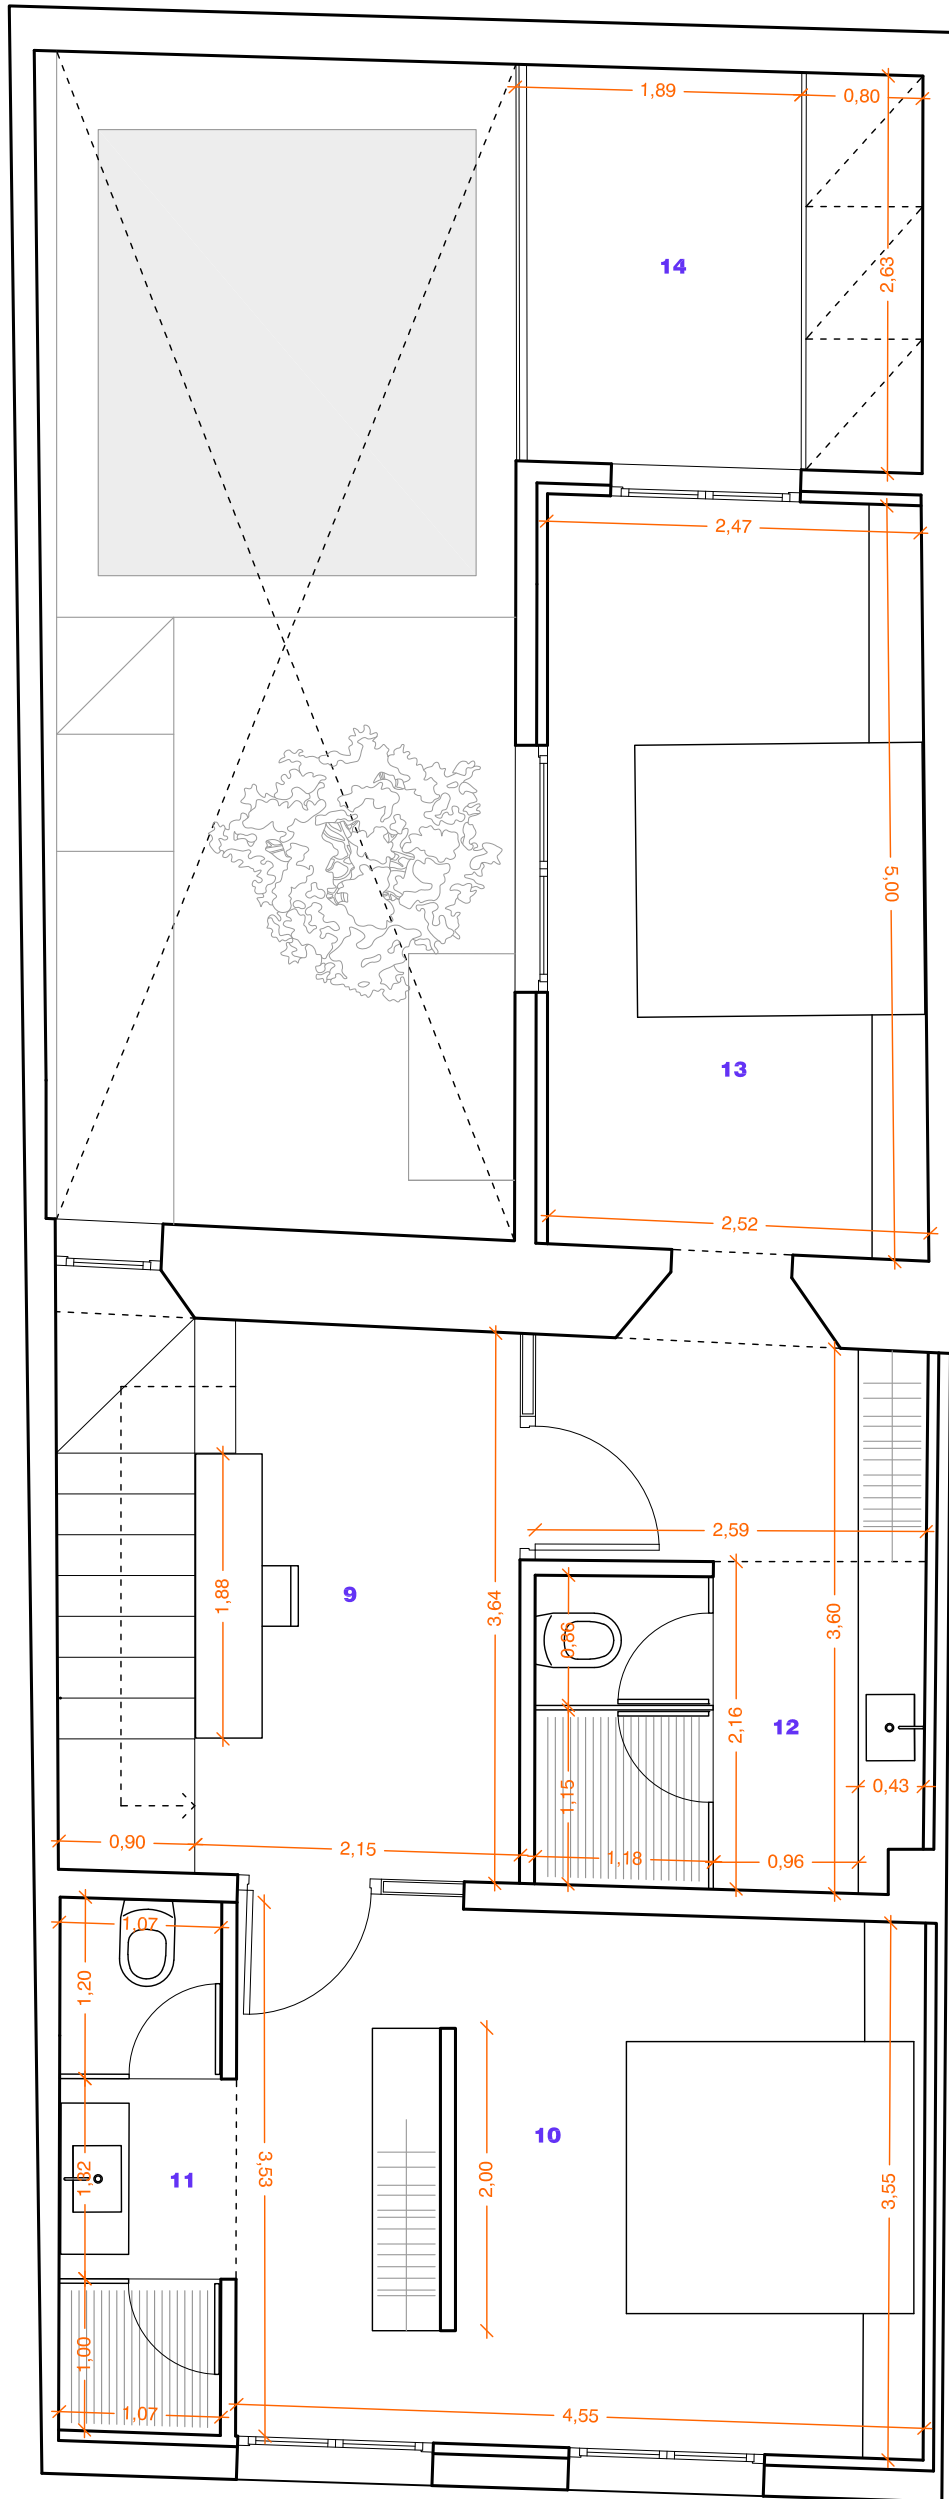


1	HALL	1.40 m ²
2	KITCHEN	19.73 m ²
3	LIVING ROOM	18.85 m ²
4	HALLWAY	0.90 m ²
5	TOILET	0.96 m ²
6	PORCH	20.15 m ²
7	GARDEN	11.70 m ²
8	SWIMMING POOL	7.35 m ²
9	HALLWAY	7.85 m ²
10	BEDROOM	16.25 m ²
11	BATHROOM	3.90 m ²
12	BATHROOM	5.40 m ²
13	BEDROOM	16.80 m ²
14	TERRACE	7.05 m ²
15	HALLWAY	4.45 m ²
16	BEDROOM	14.80 m ²
17	BATHROOM	4.90 m ²
18	BEDROOM	14.10 m ²
19	BATHROOM	3.25 m ²
20	TERRACE	13.90 m ²

PLANTA PISO 1




GERARDINE LOGGERE
PROPOSAL 01 | BARQUES, 47 POLLENÇA

JUNE 2023

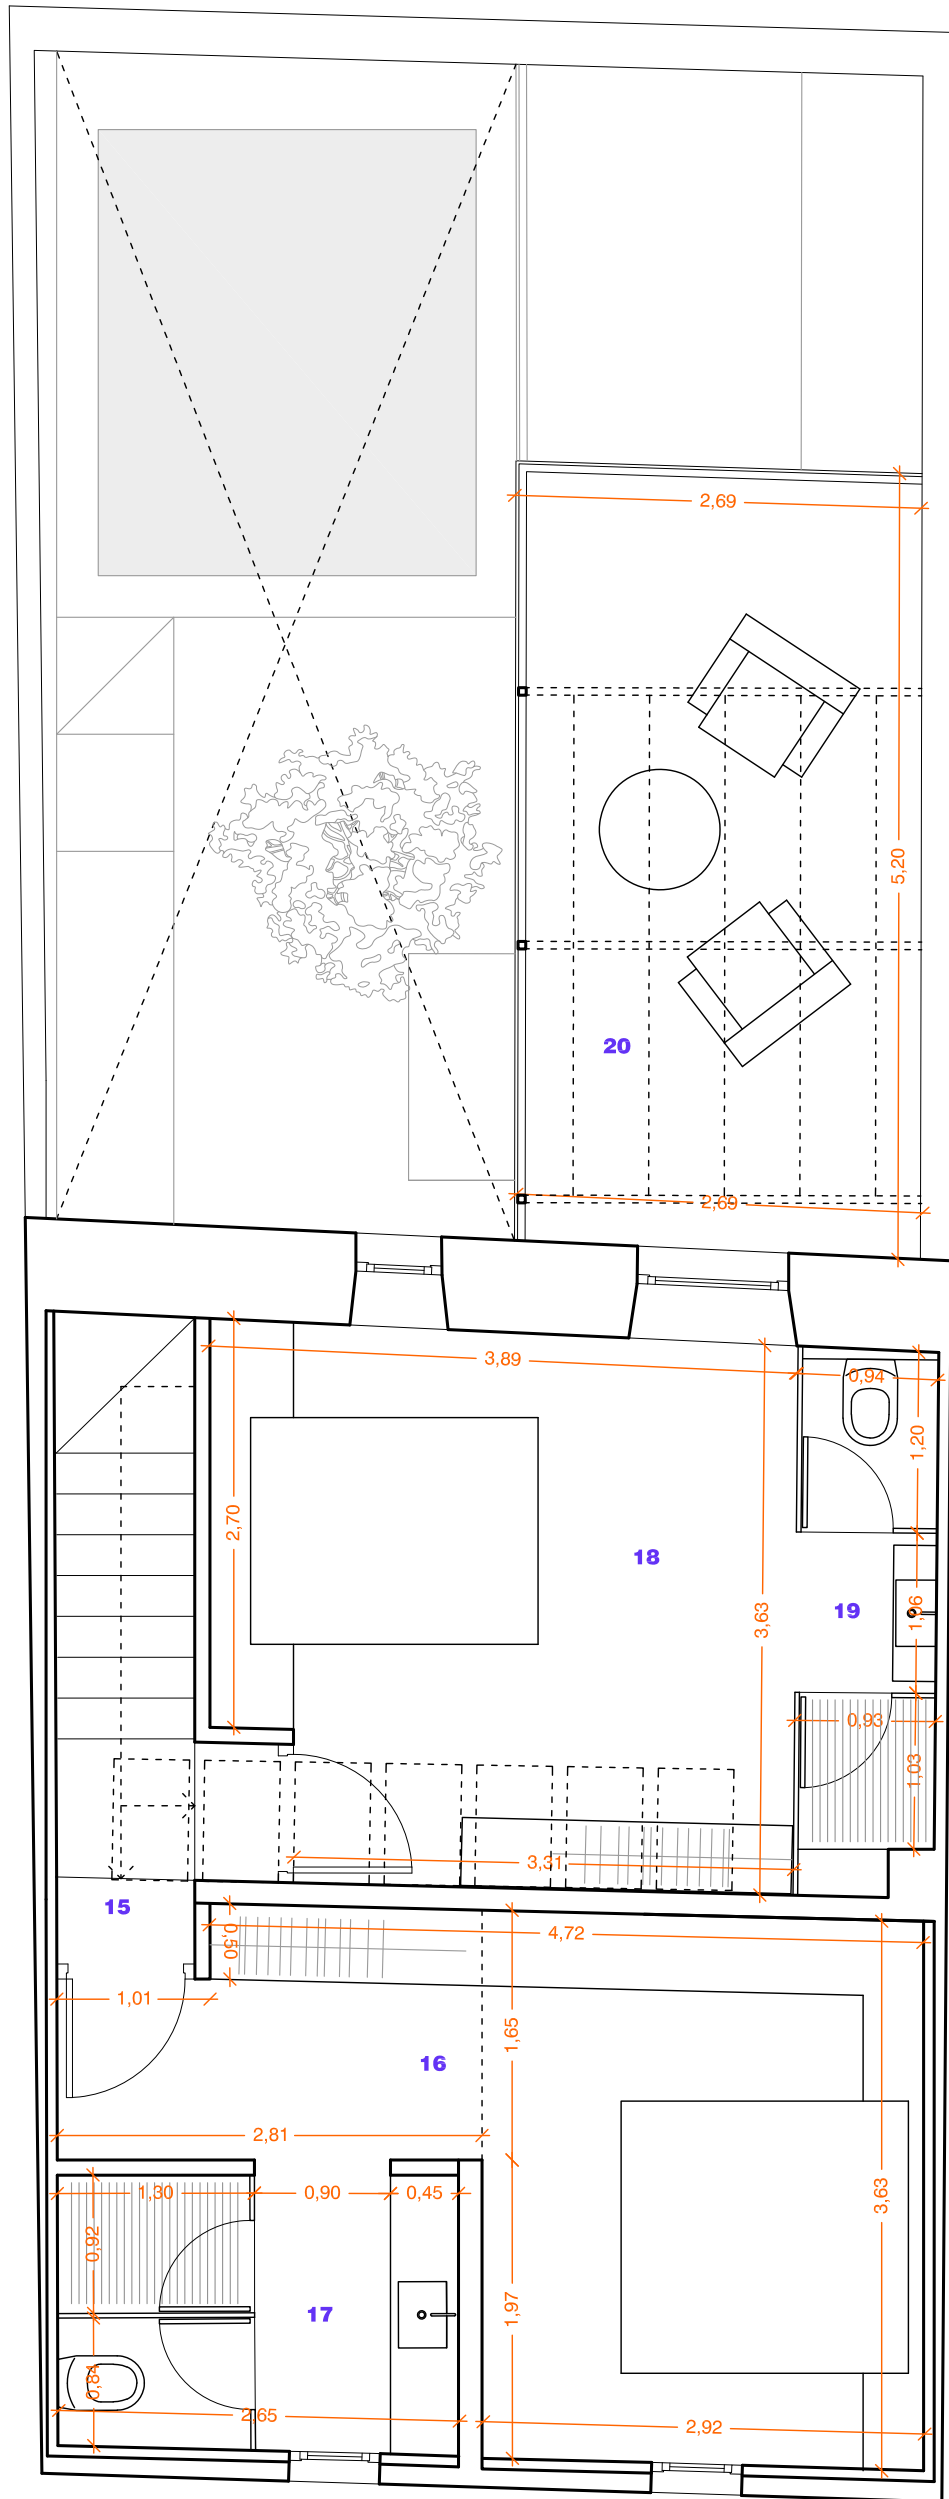

1	HALL	1.40 m ²
2	KITCHEN	19.73 m ²
3	LIVING ROOM	18.85 m ²
4	HALLWAY	0.90 m ²
5	TOILET	0.96 m ²
6	PORCH	20.15 m ²
7	GARDEN	11.70 m ²
8	SWIMMING POOL	7.35 m ²
9	HALLWAY	7.85 m ²
10	BEDROOM	16.25 m ²
11	BATHROOM	3.90 m ²
12	BATHROOM	5.40 m ²
13	BEDROOM	16.80 m ²
14	TERRACE	7.05 m ²
15	HALLWAY	4.45 m ²
16	BEDROOM	14.80 m ²
17	BATHROOM	4.90 m ²
18	BEDROOM	14.10 m ²
19	BATHROOM	3.25 m ²
20	TERRACE	13.90 m ²

PLANTA PISO 2

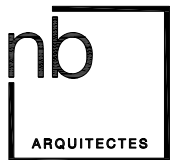

GERARDINE LOGGERE
PROPOSAL 01 | BARQUES, 47 POLLENÇA

JUNE 2023